




KAFKA PATHWAY MATERIALS

CRUSHED AGGREGATE CROSS-SECTION

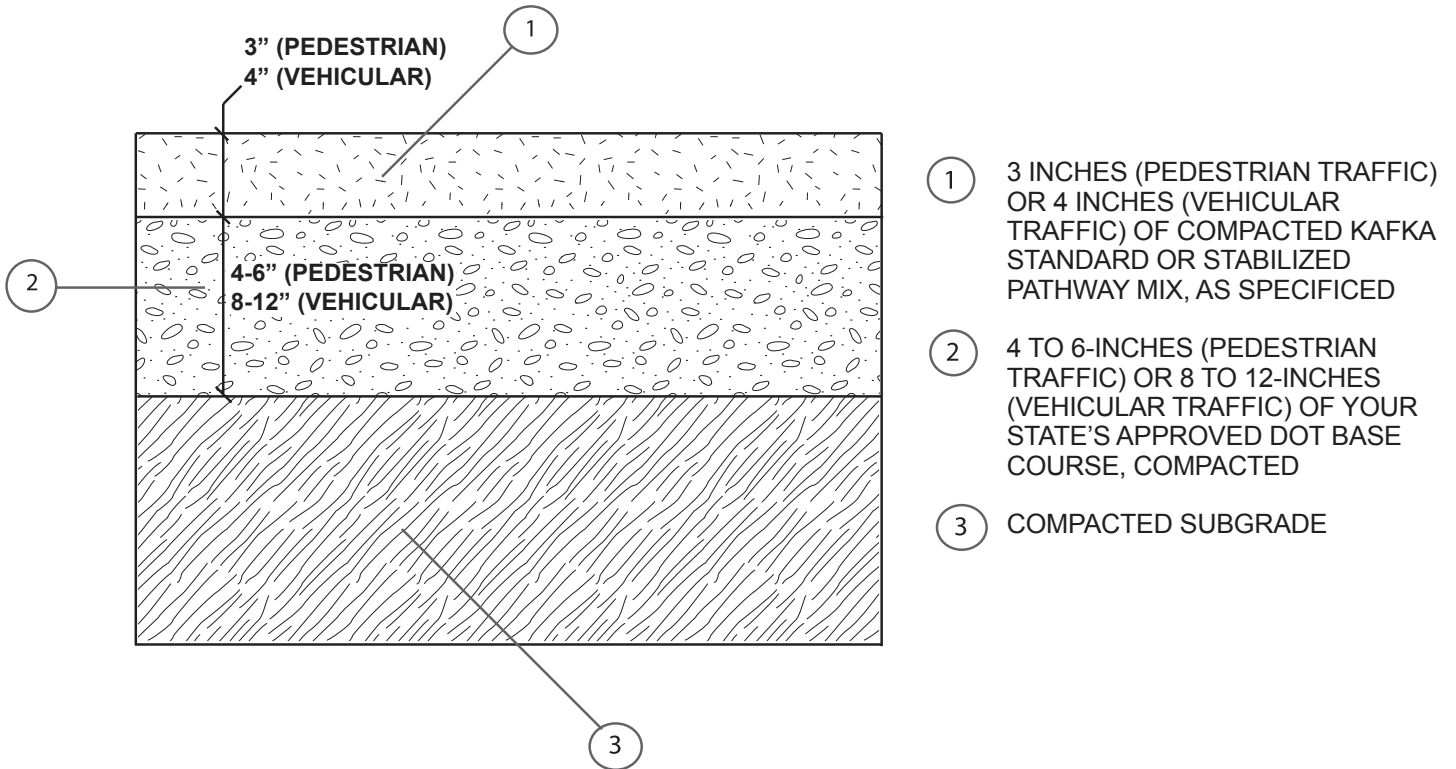

KAFKA GRANITE, LLC

550 E HWY 153
MOSINEE, WI 54455

(800) 852-7415
KAFKAGRANITE.COM

SUMMER 2015